


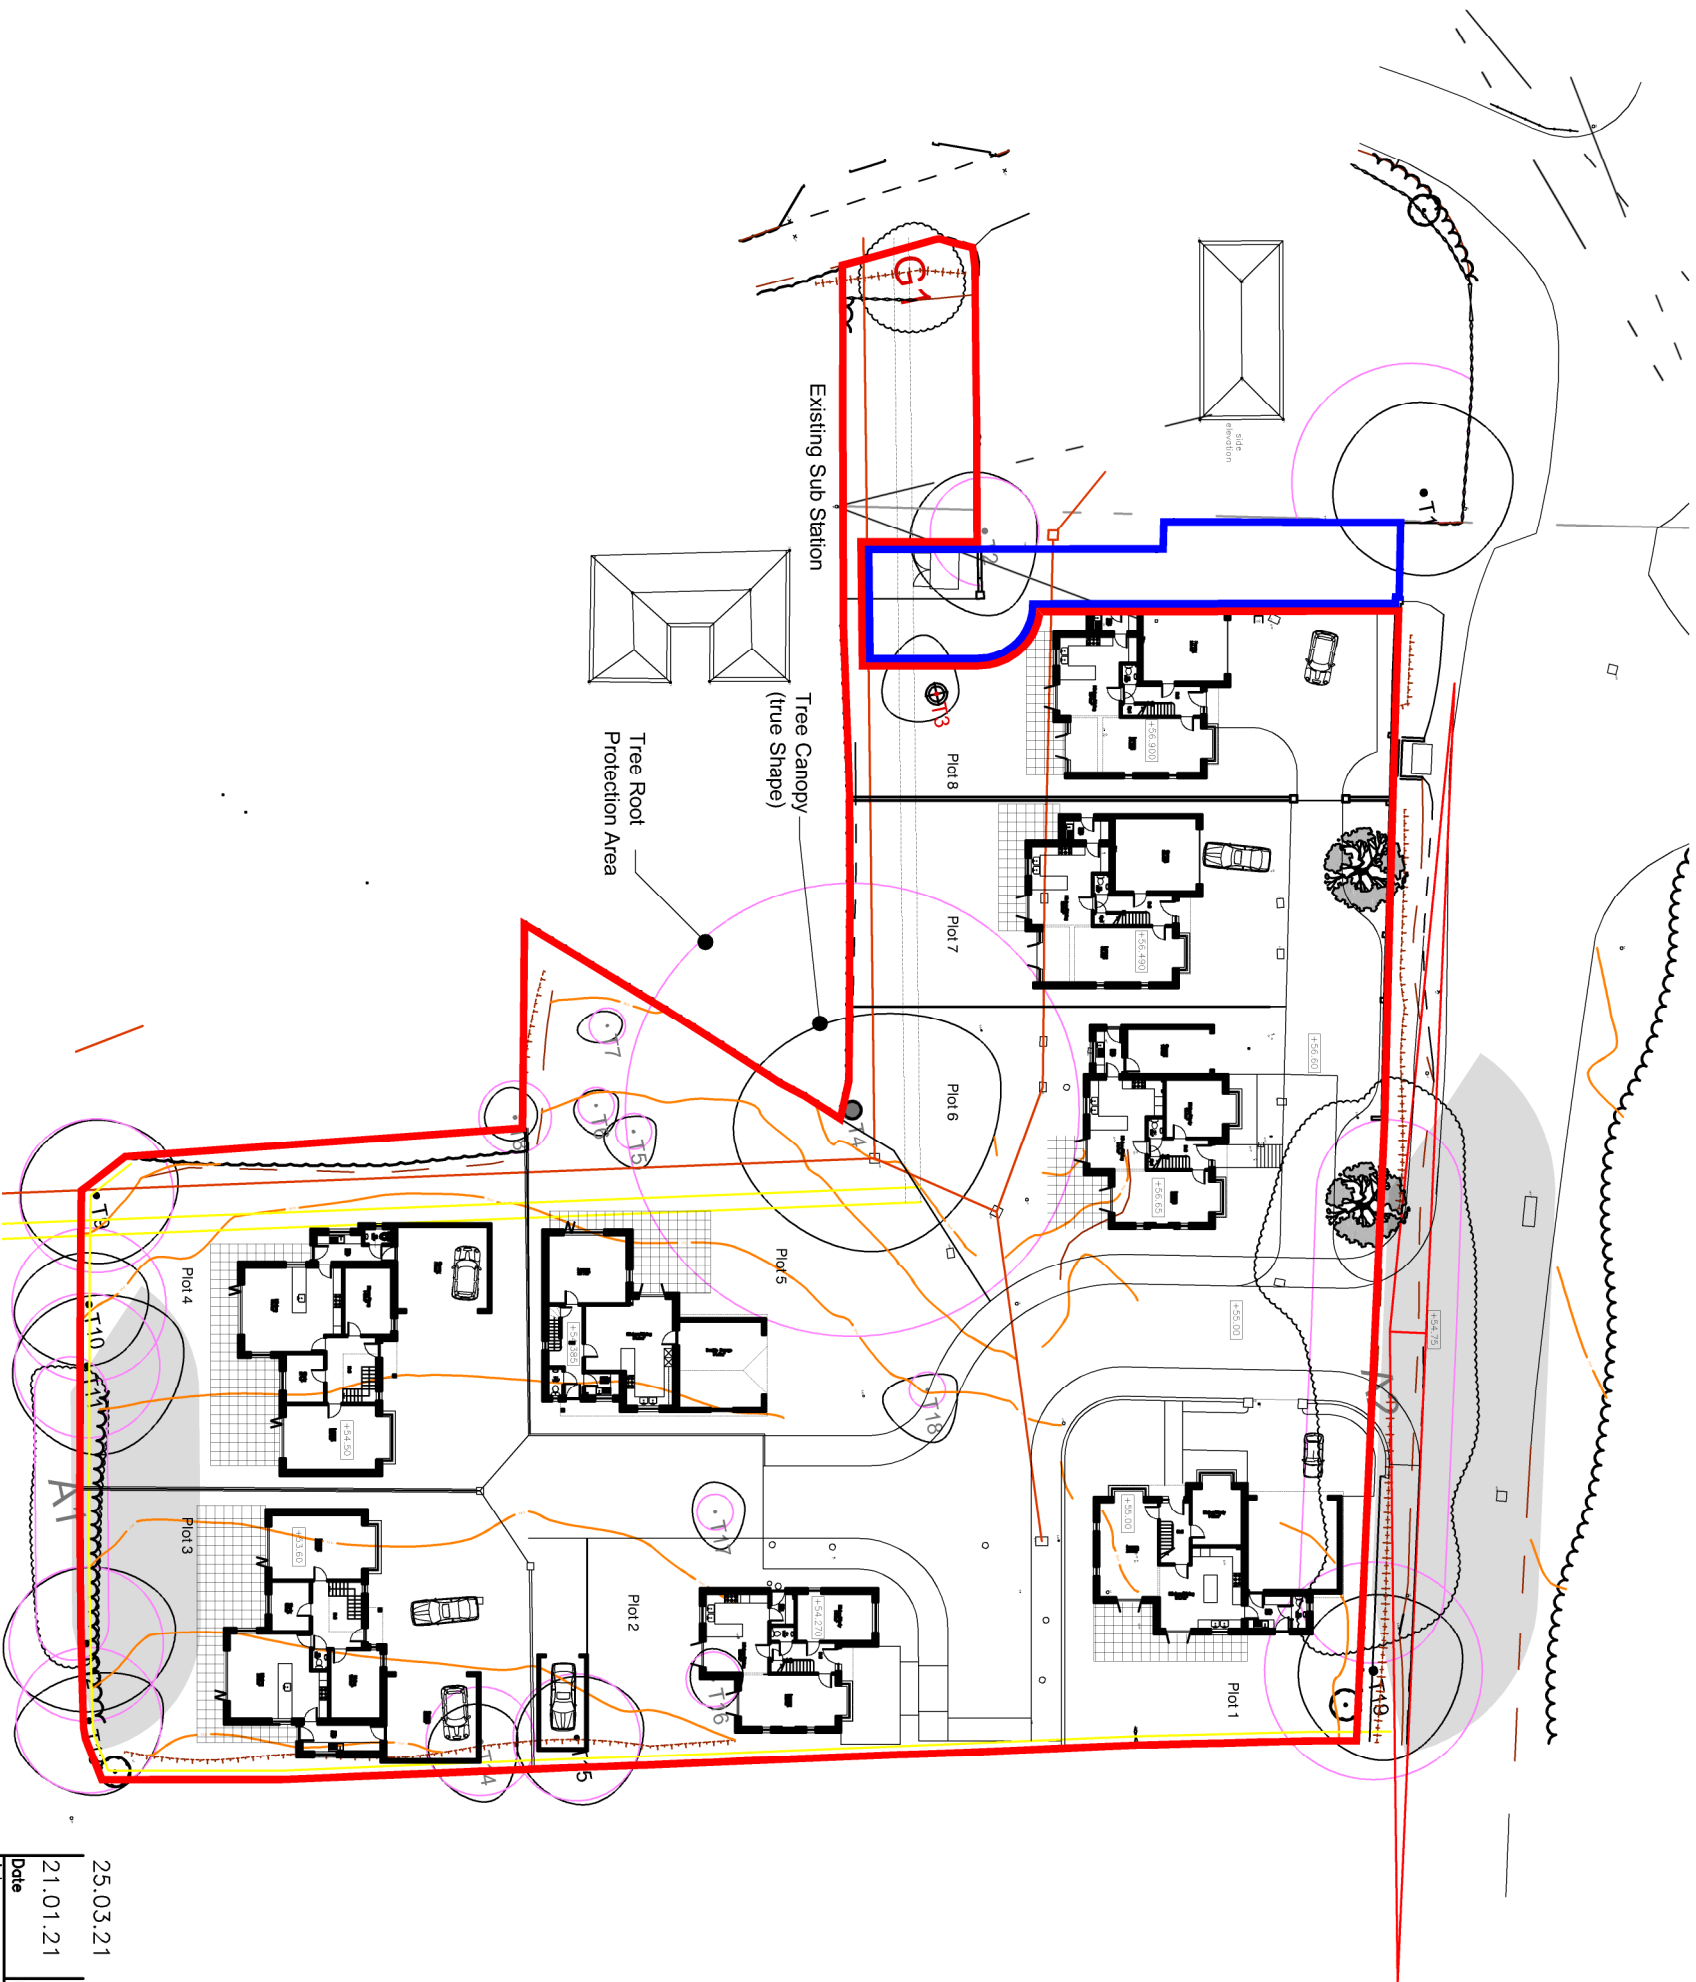

HEIGHWAY FIELD ASSOCIATES
Bradinch Court, Castle Street, Exeter, Devon, EX4 3PL.
Tel : 01392 490800 Fax : 01392 499639
E-Mail : architects@heighwayfield.co.uk Web Site : heighwayfield.co.uk

No dimensions to be scaled from this drawing. All sizes and dimensions to be verified on site. All dimensions on this drawing are in millimetres unless otherwise stated.

25.03.21 P2 Provisional for comment		
21.01.21 P1 Preliminary issue		
Date	No.	Rev.
Job		
Redevelopment		
Old School		
Client		
Hilfe Building		
Scale		
1:500 @A3		
Drawn		
BG		
Date		
Jan 2021		
Checked		
AF		
Dwg No.		
1924-22		
Rev.		
P2		
Drawing		
Site Plan as Proposed		